


KEY PLAN

FIGURE 8.1


CASK BODY DECONTAMINATION LINE
SECTION 'A'-'A'

N.B. TRANSFER CASK LIDS TO PARALLEL DECONTAMINATION LINE

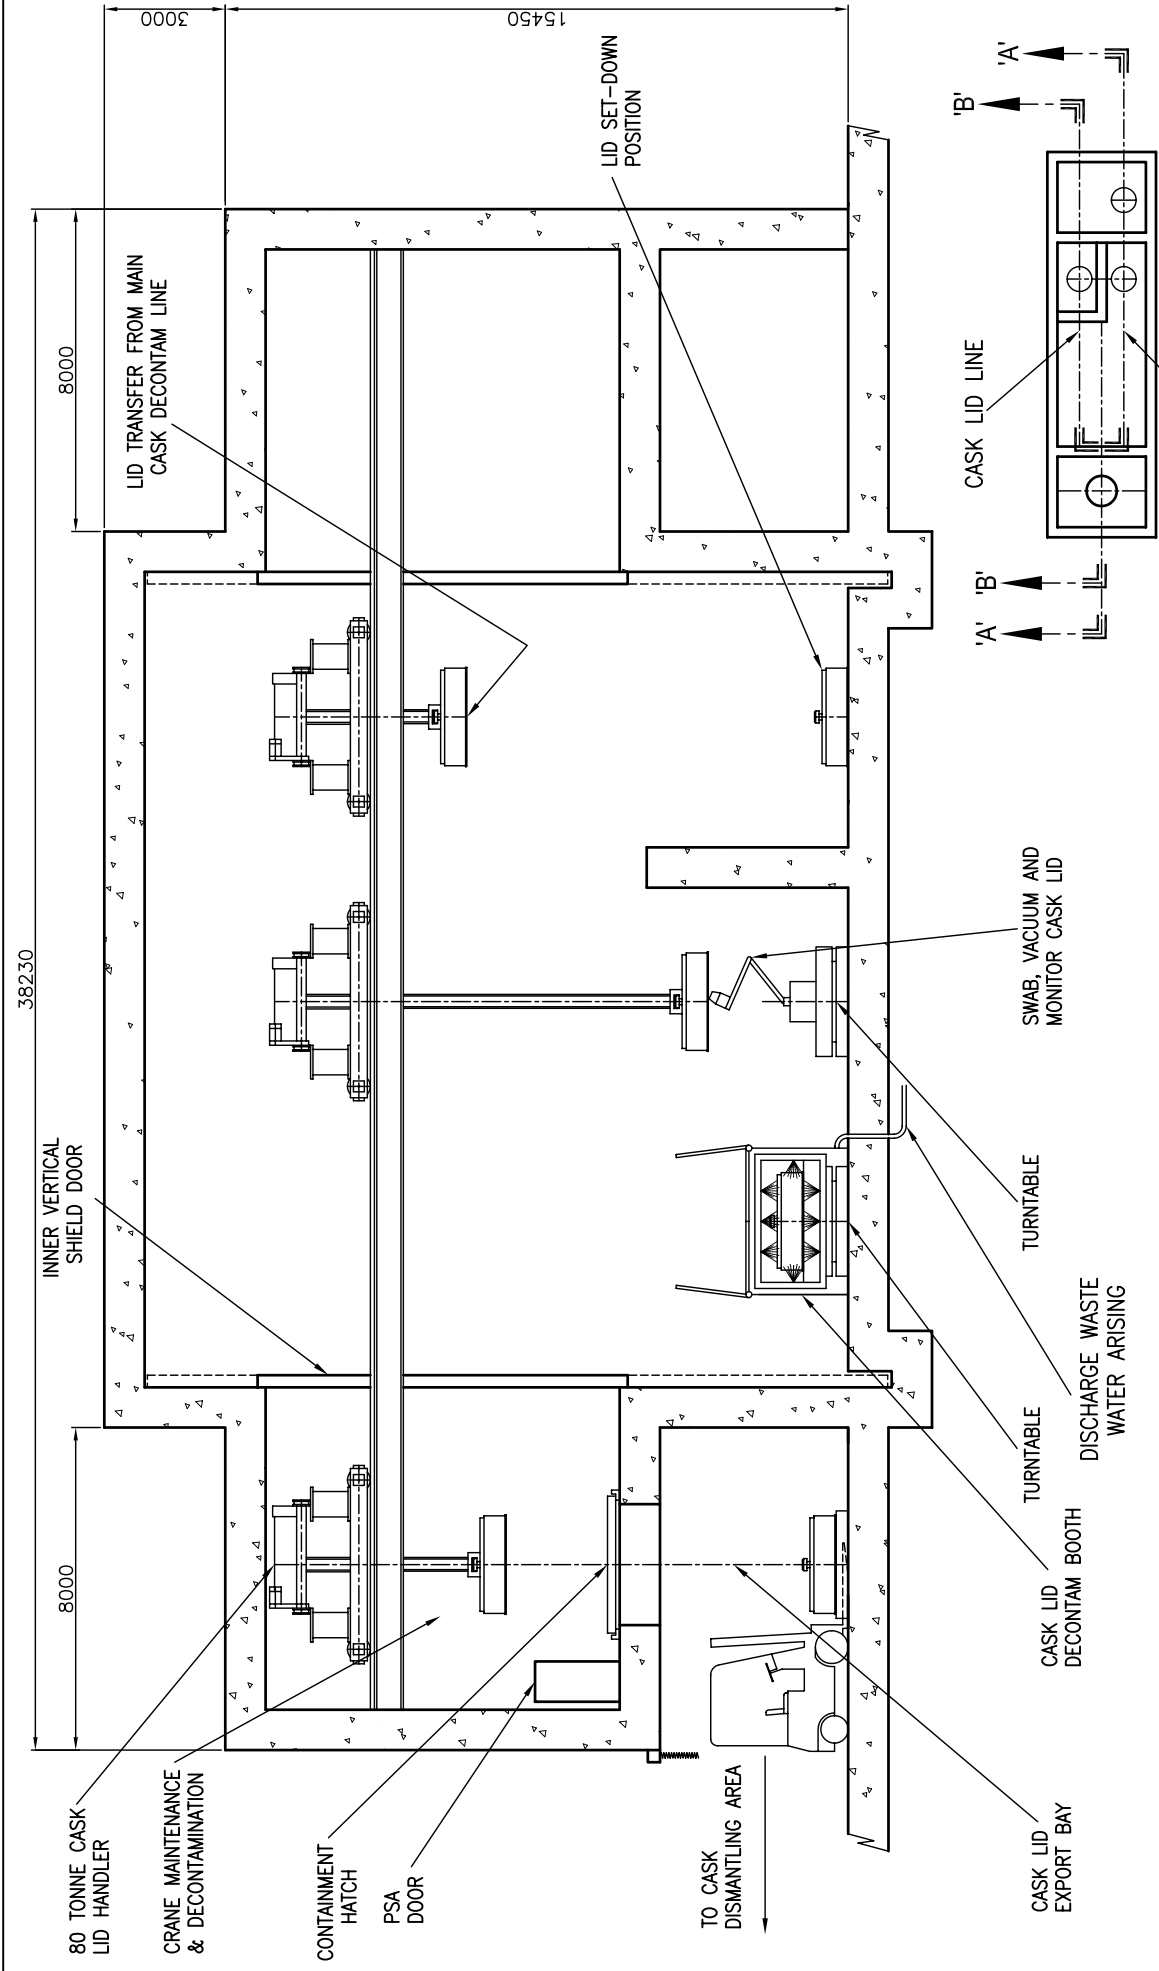

KEY PLAN

FIGURE 8.2
CASK LID DECONTAMINATION LINE
SECTION 'B'-B'

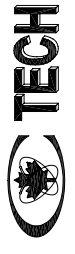

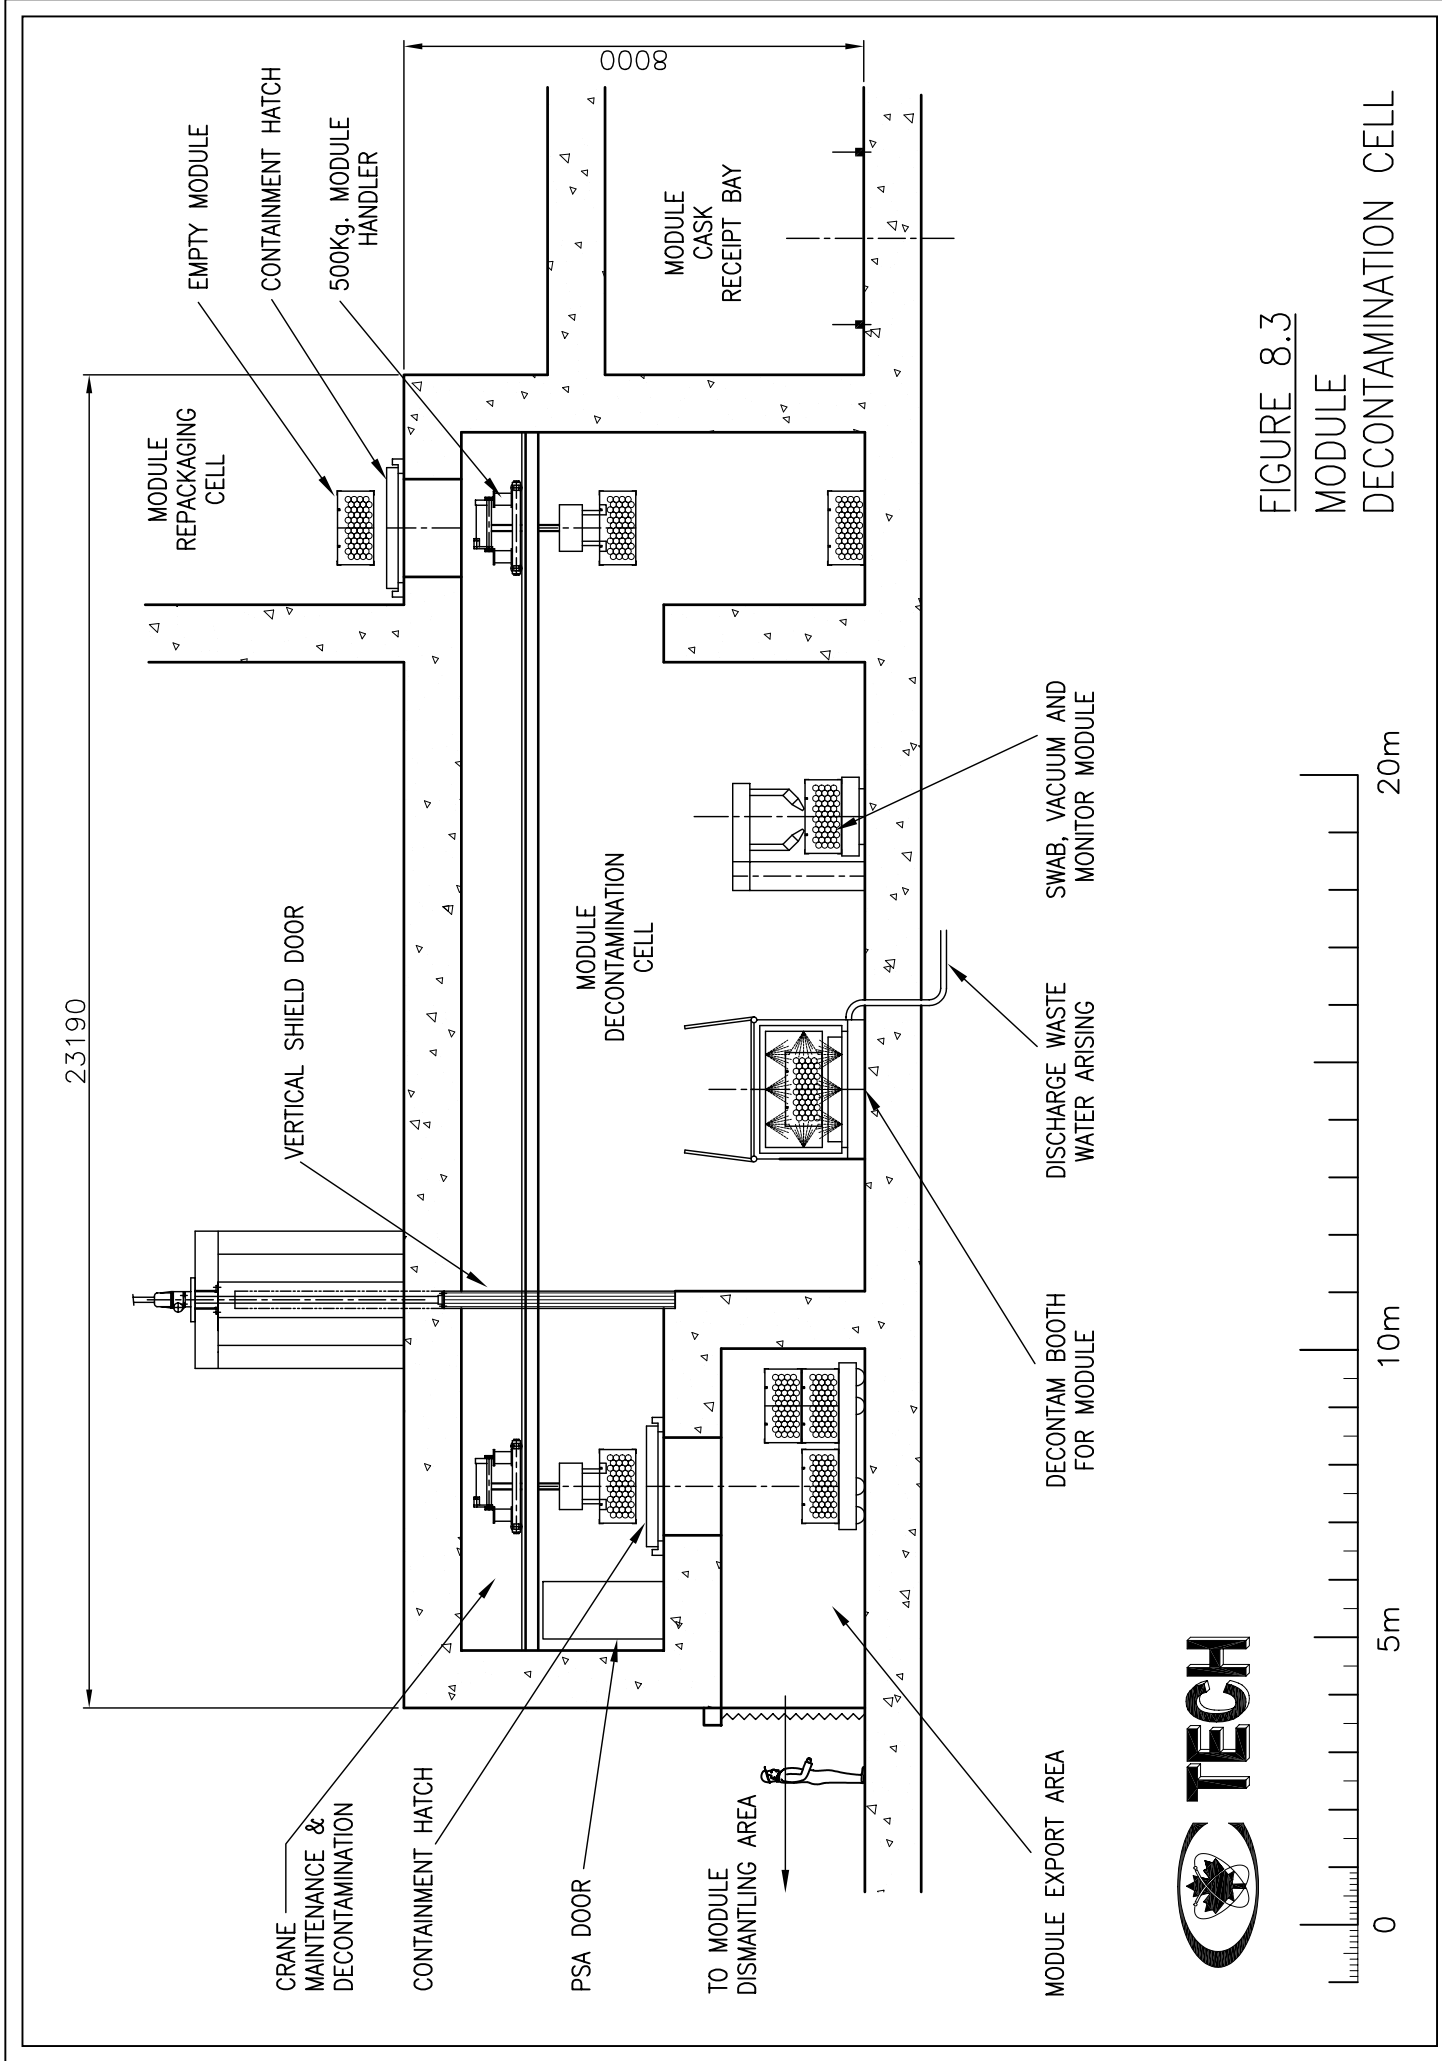
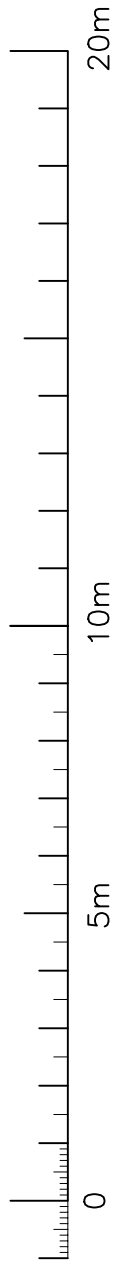
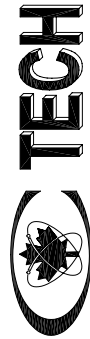


FIGURE 8.3
MODULE
DECONTAMINATION CELL





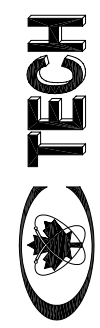


FIGURE 8.4
MODULE CANISTER
DECONTAMINATION CELL

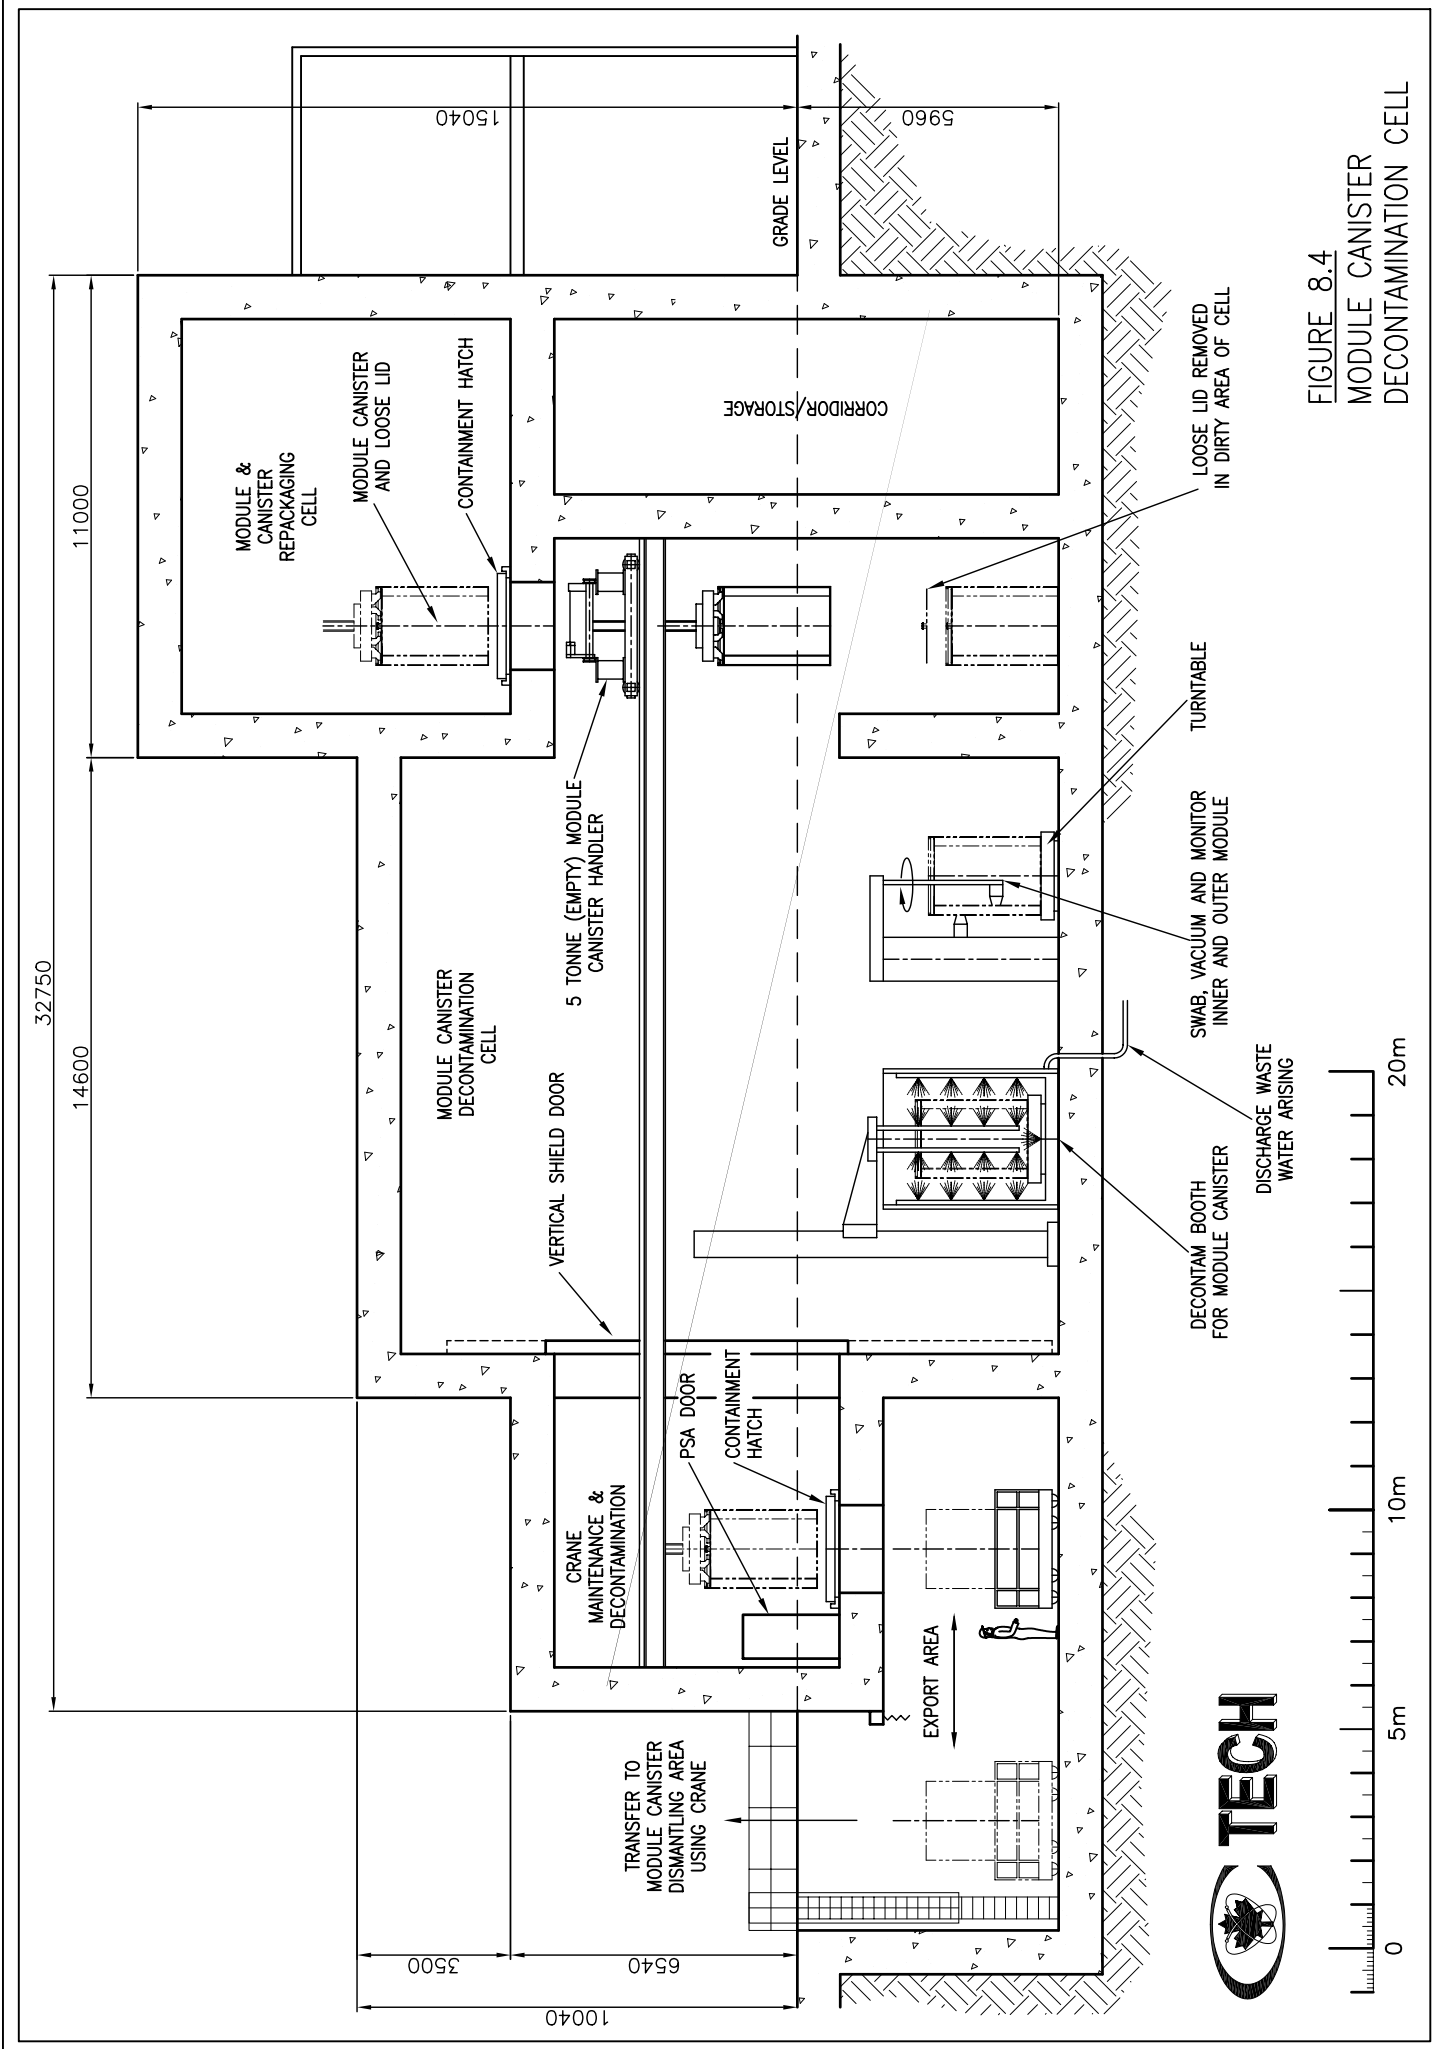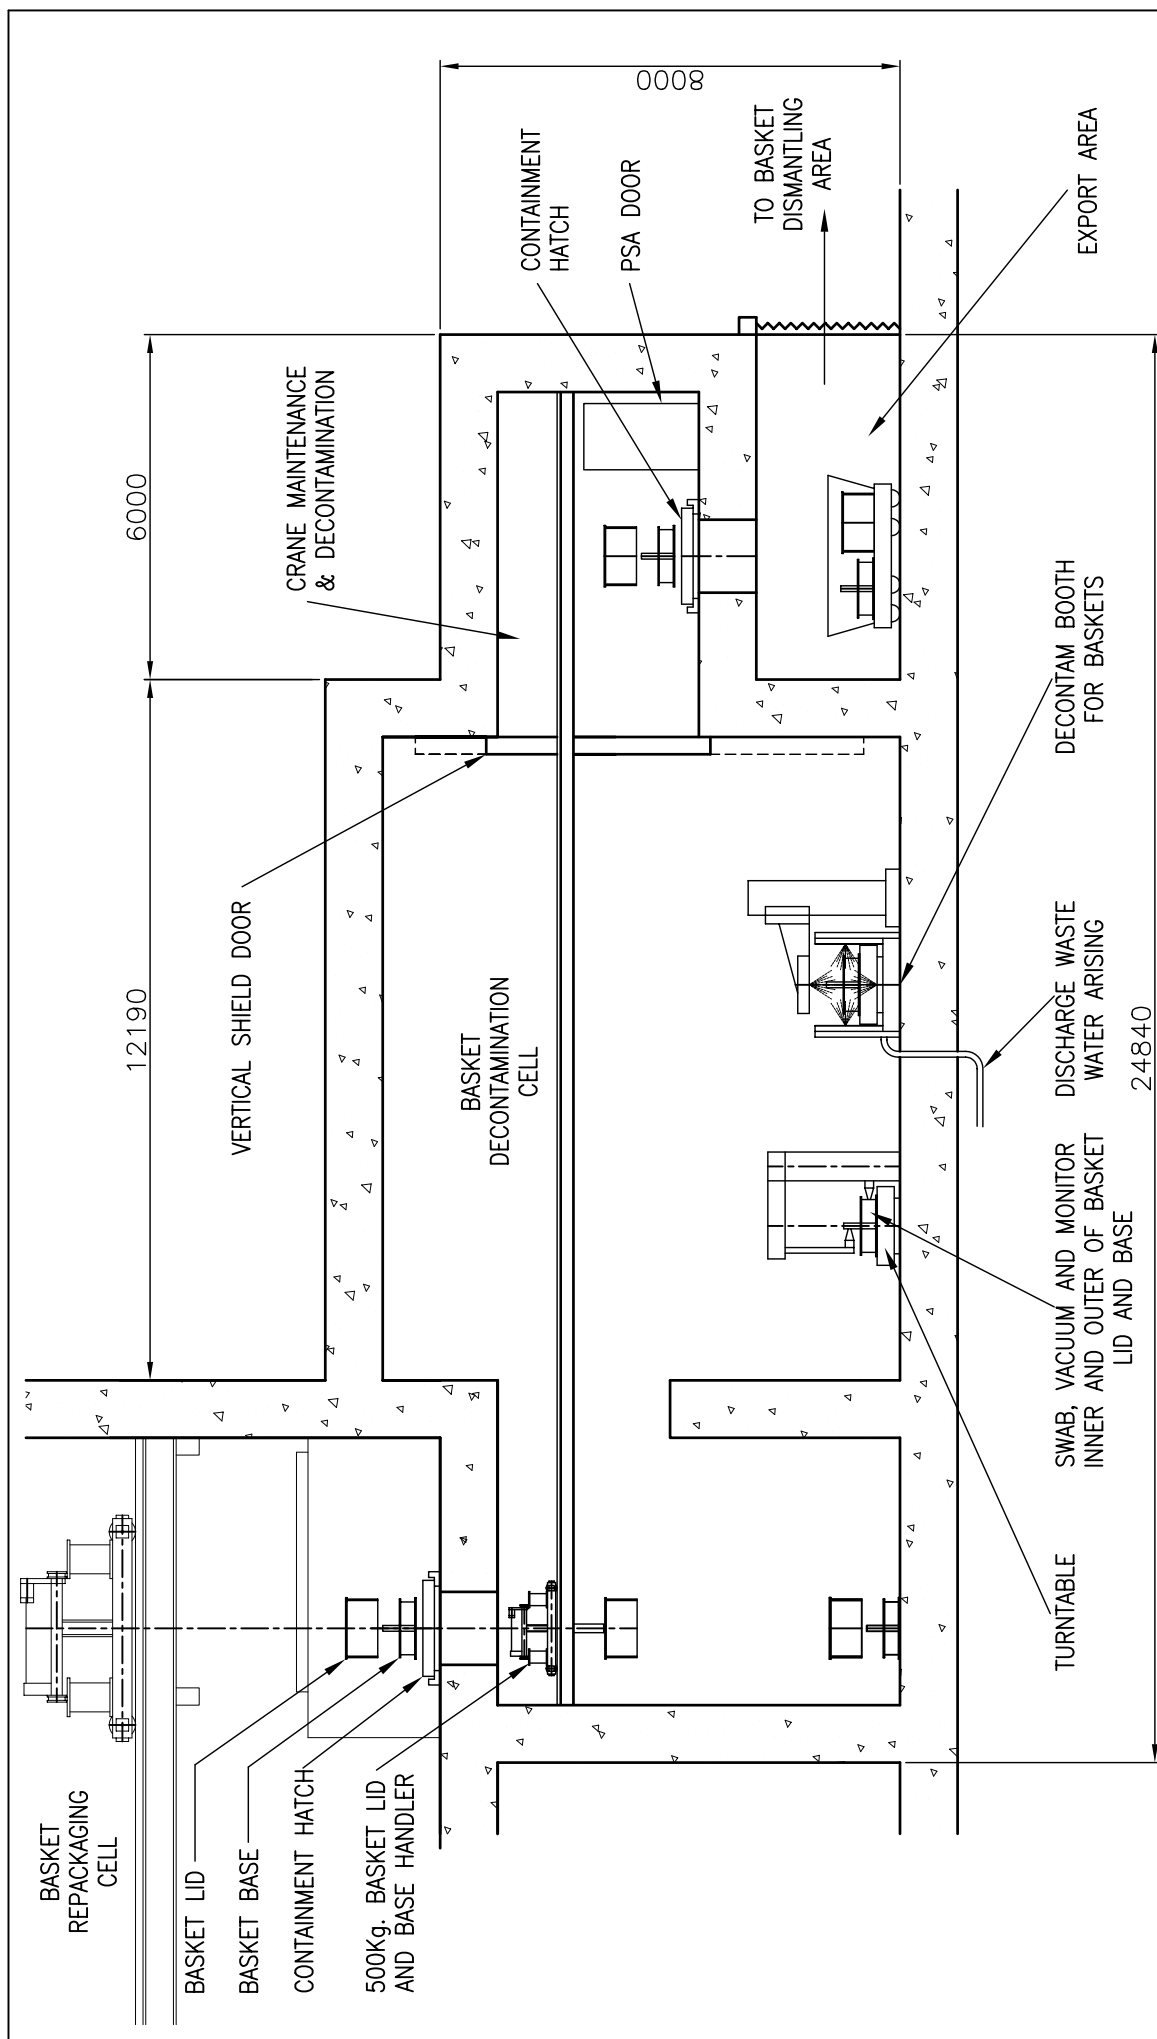

N.B. TWO PARALLEL LINES THROUGH BASKET DECONTAMINATION CELL,
 ONE FOR BASKET LIDS AND ONE FOR BASKET BASES.

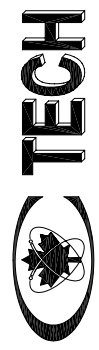


FIGURE 8.5
 BASKET
 DECONTAMINATION CELL

