

N.B. TRANSFER CASK LIDS TO PARALLEL DECONTAMINATION LINE

KEY PLAN

FIGURE 8.1

CASK BODY DECONTAMINATION LINE  
SECTION 'A'-'A'

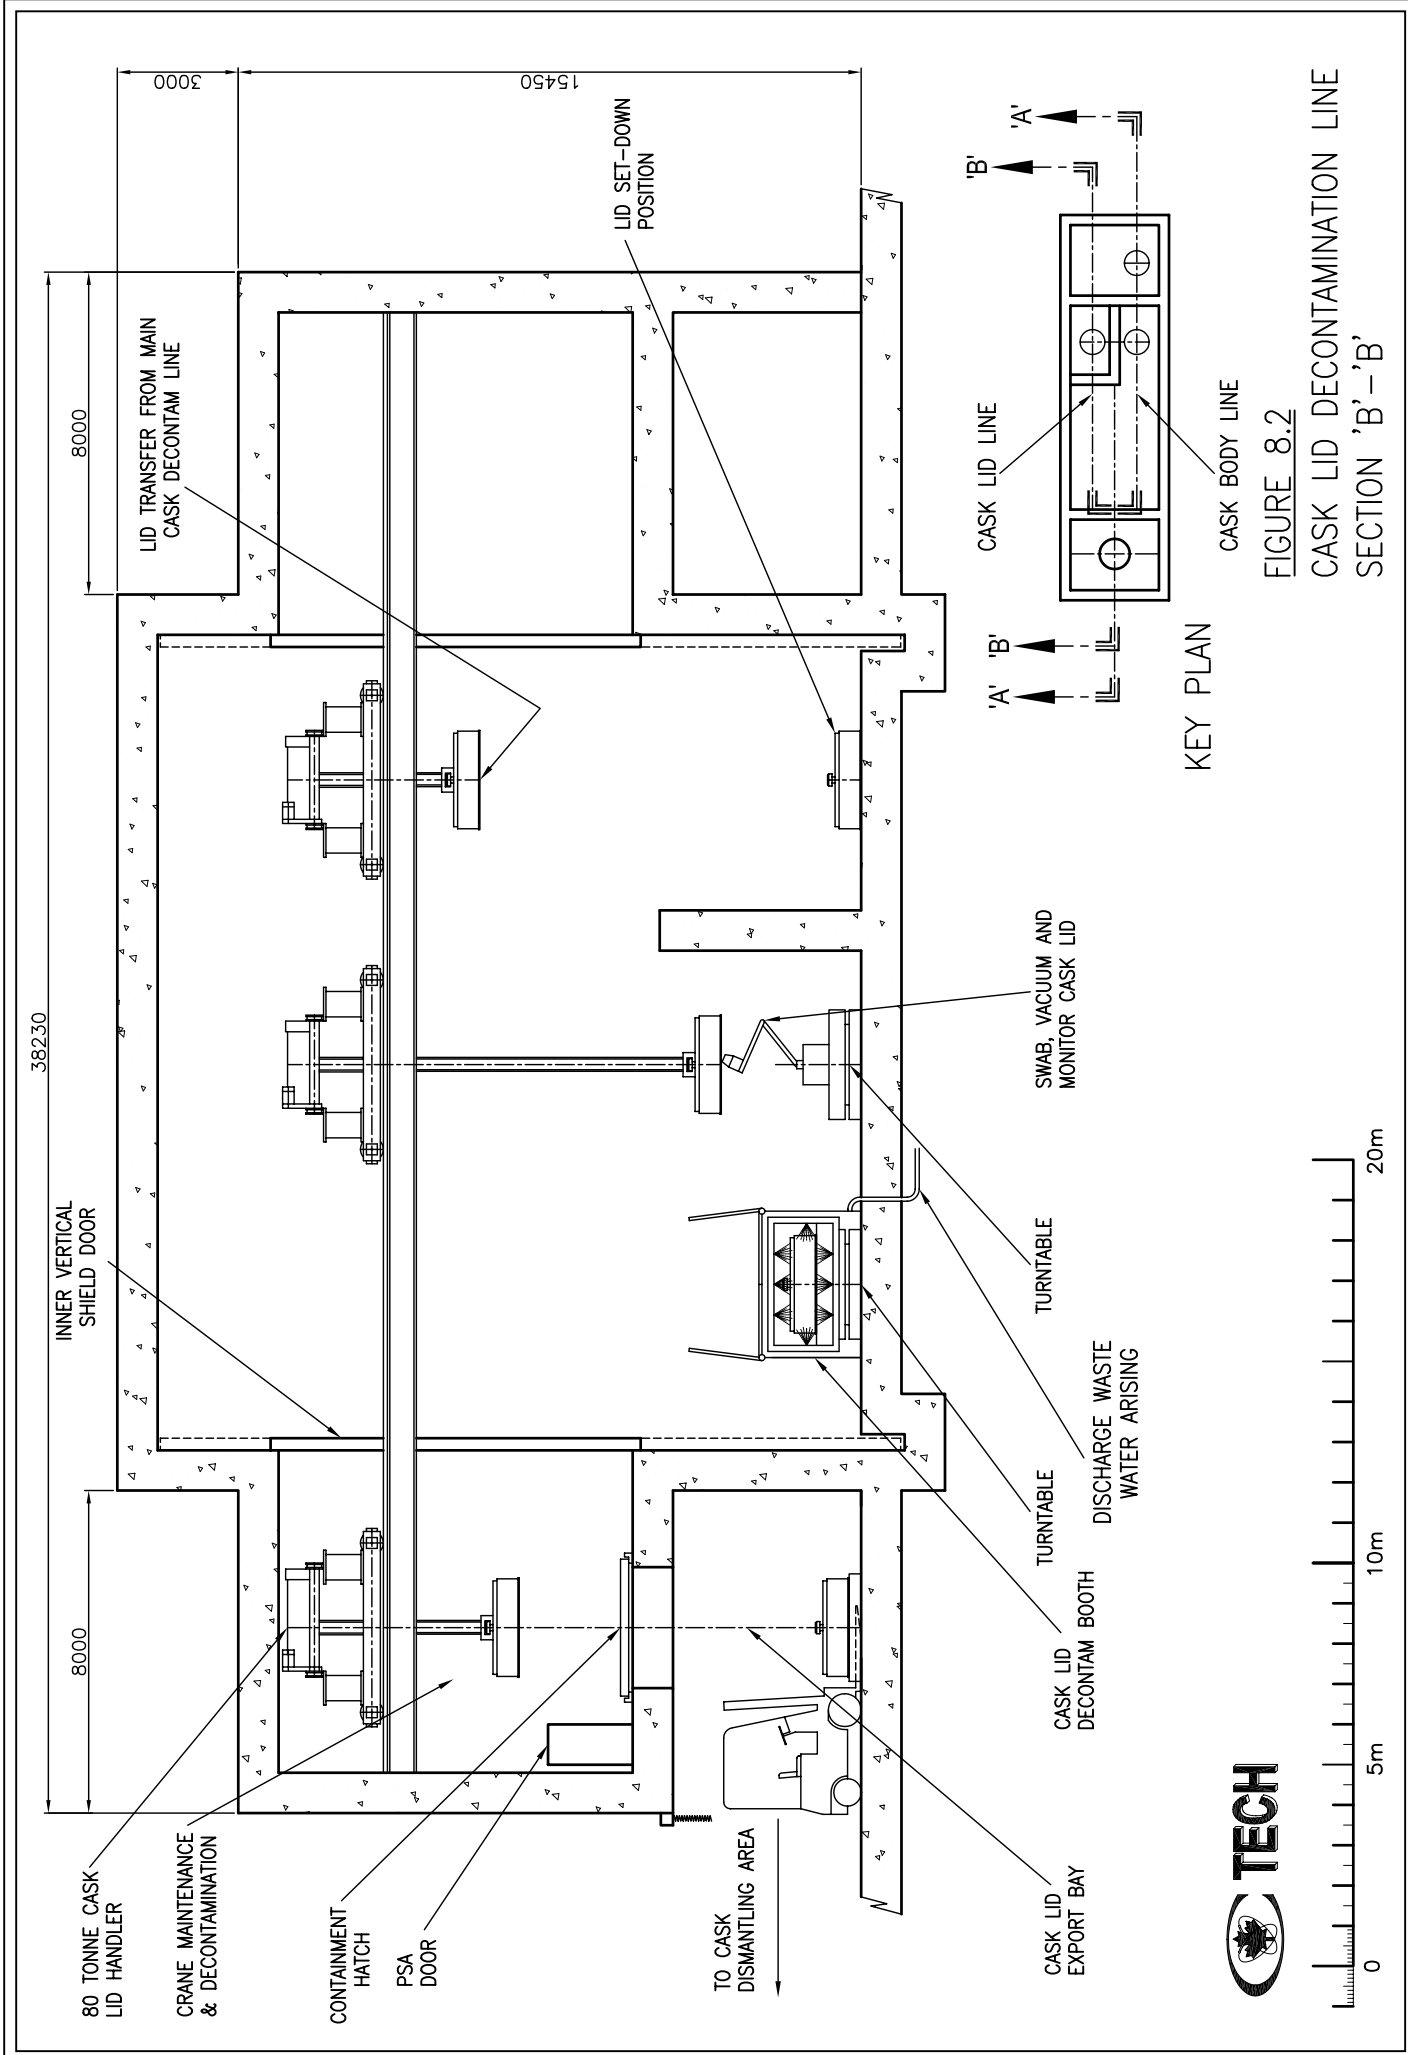


FIGURE 8.2  
CASK LID DECONTAMINATION LINE  
SECTION 'B'-'B'

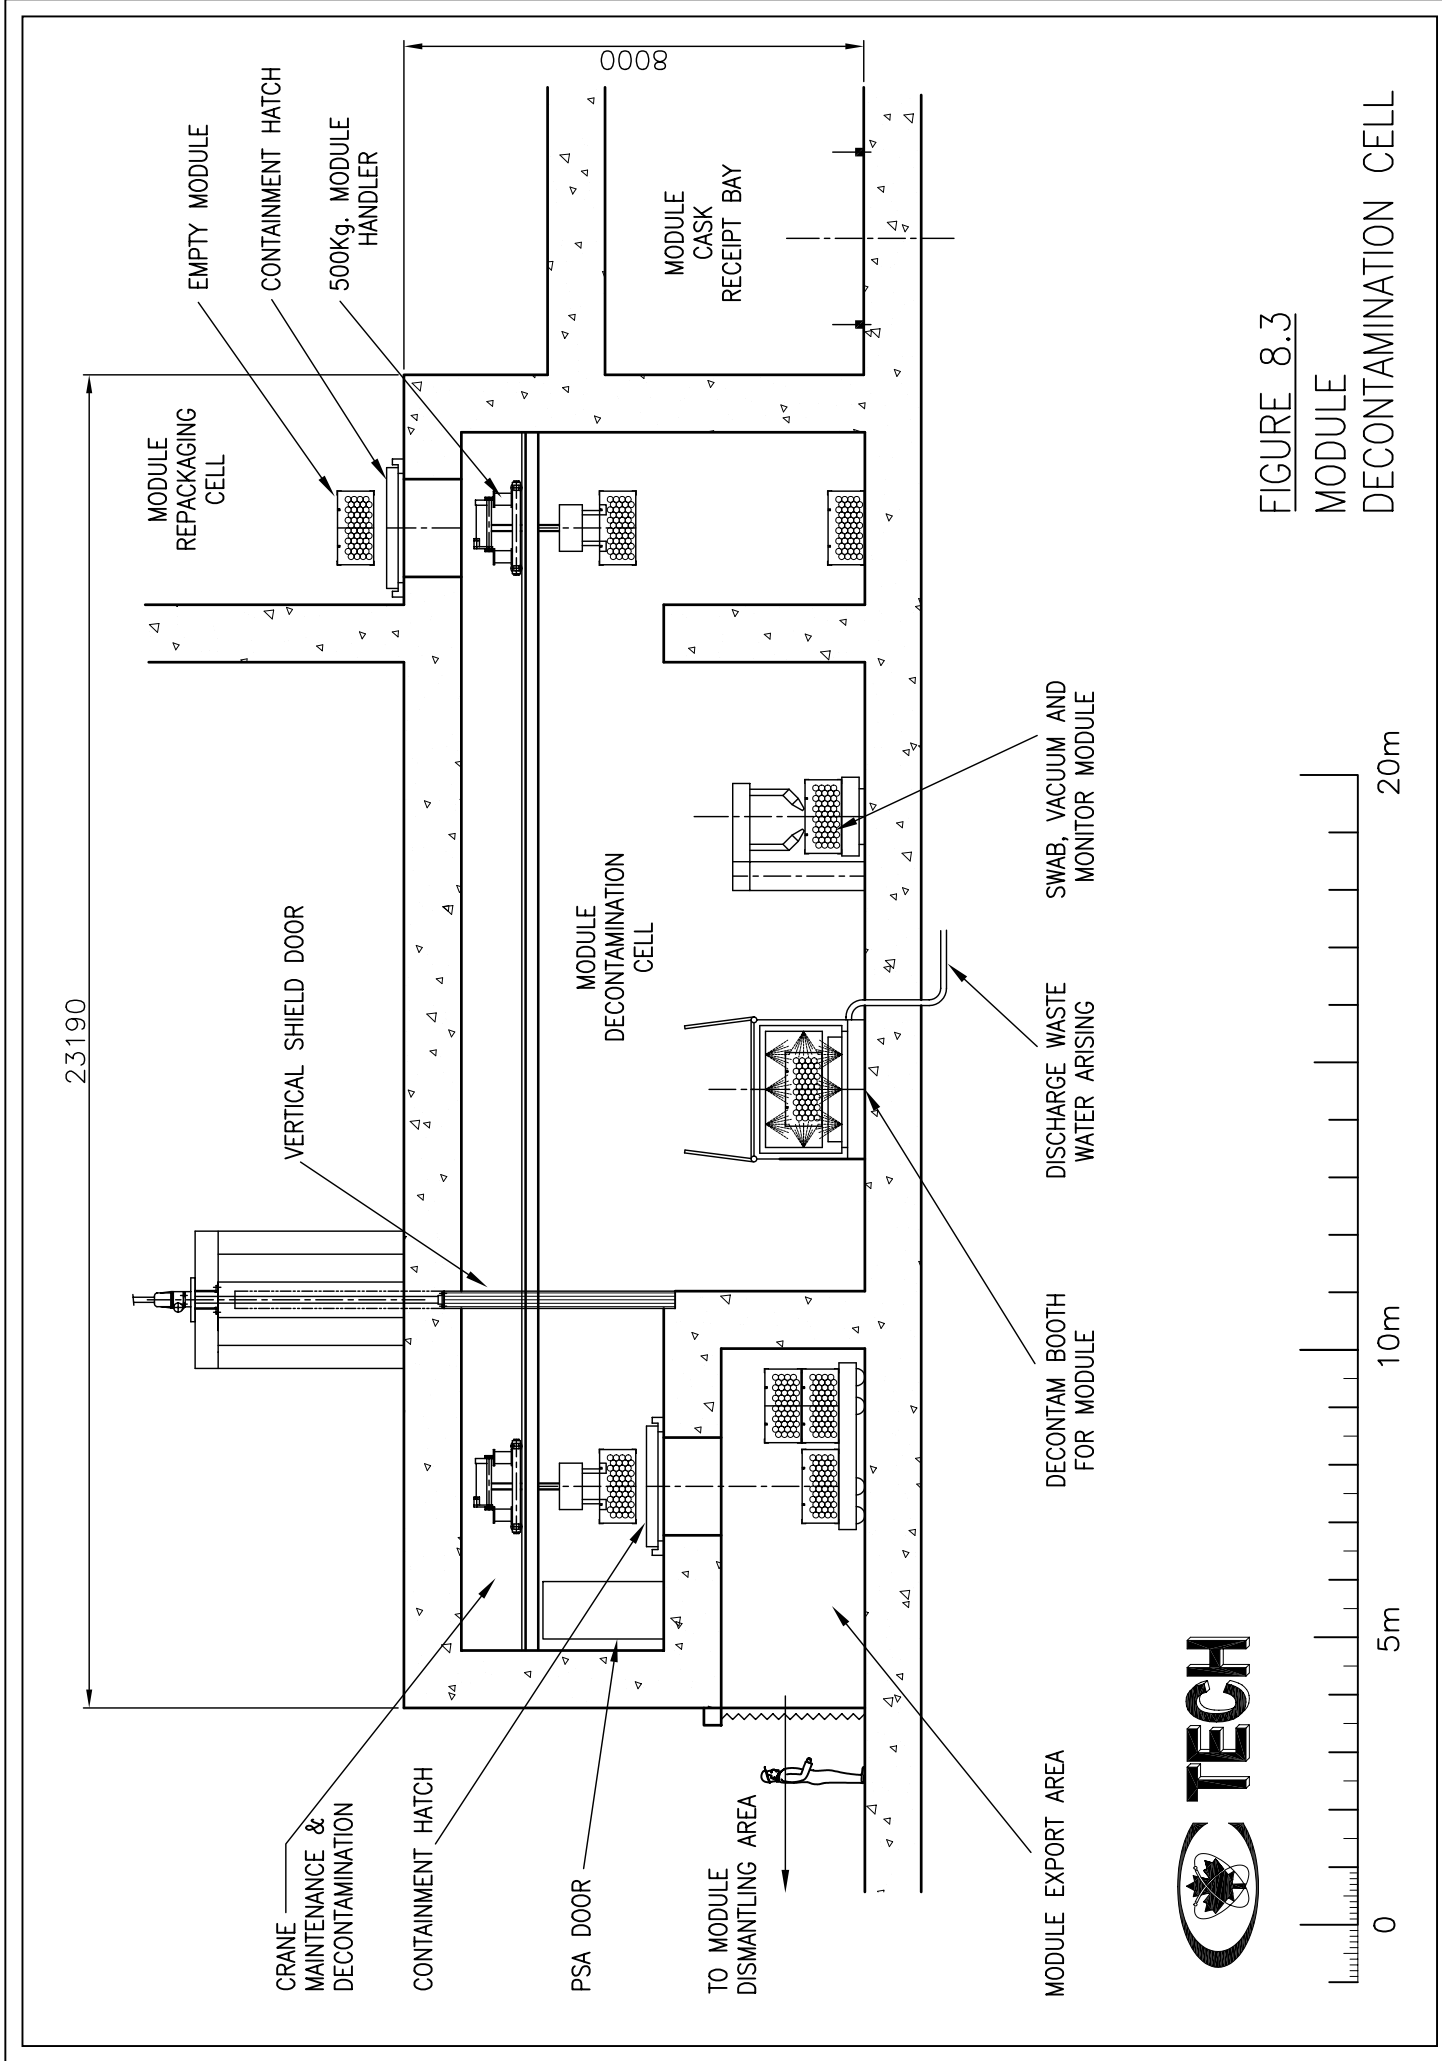
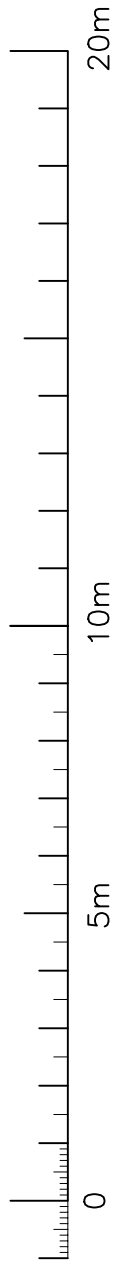
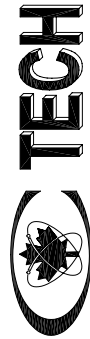


FIGURE 8.3  
MODULE  
DECONTAMINATION CELL






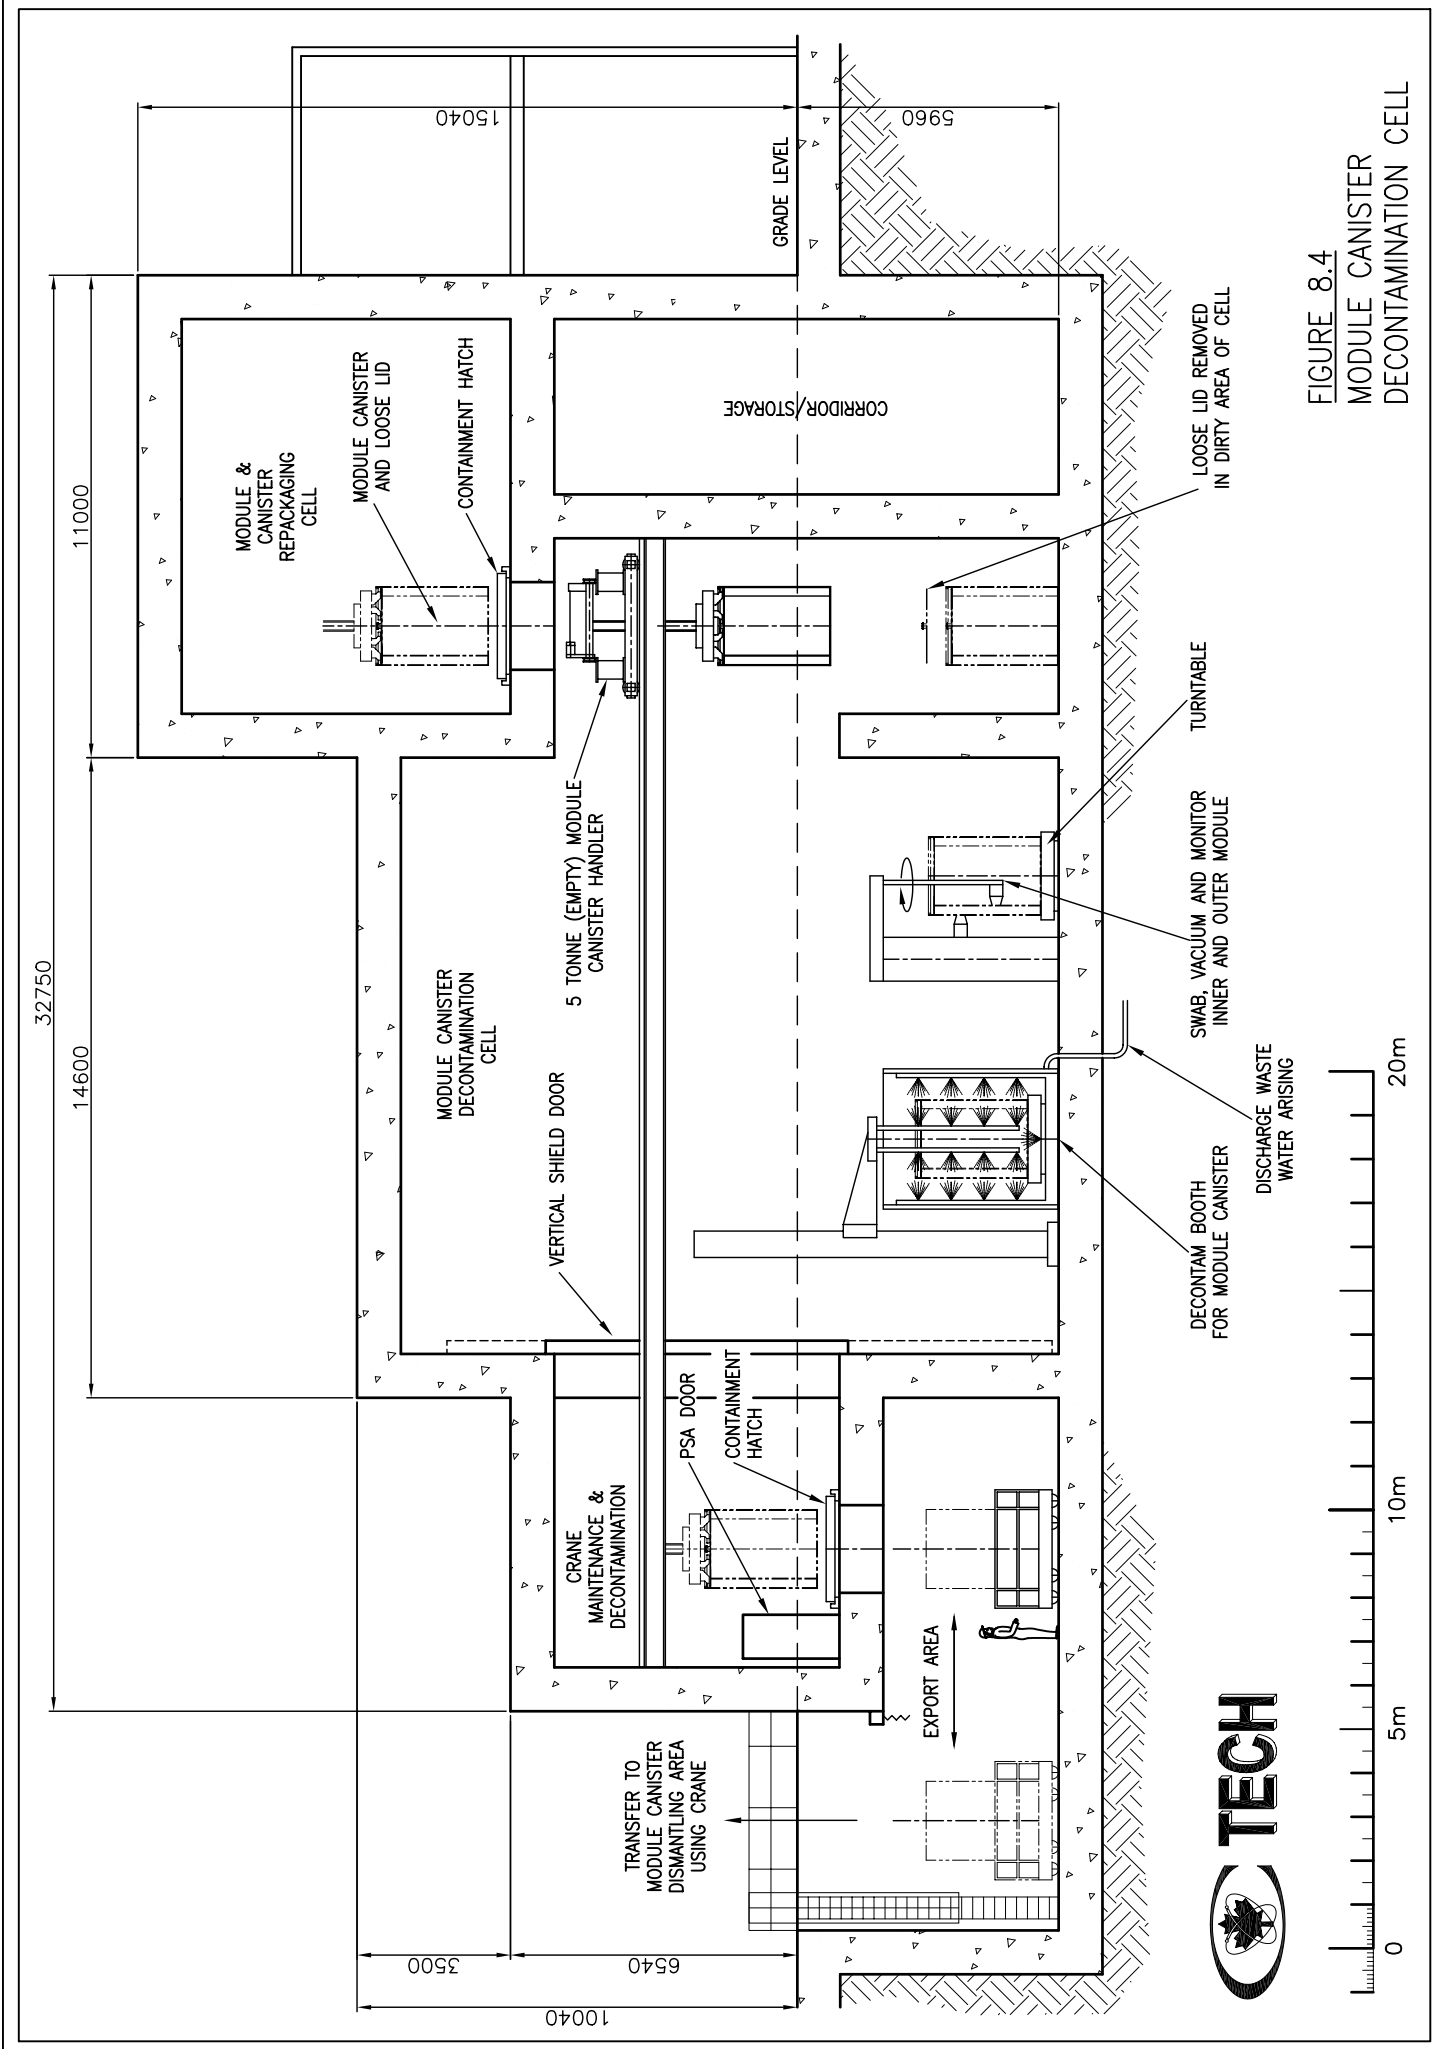


FIGURE 8.4  
MODULE CANISTER  
DECONTAMINATION CELL

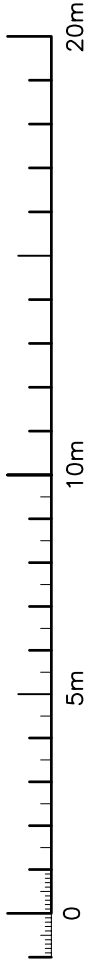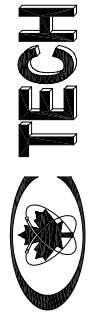

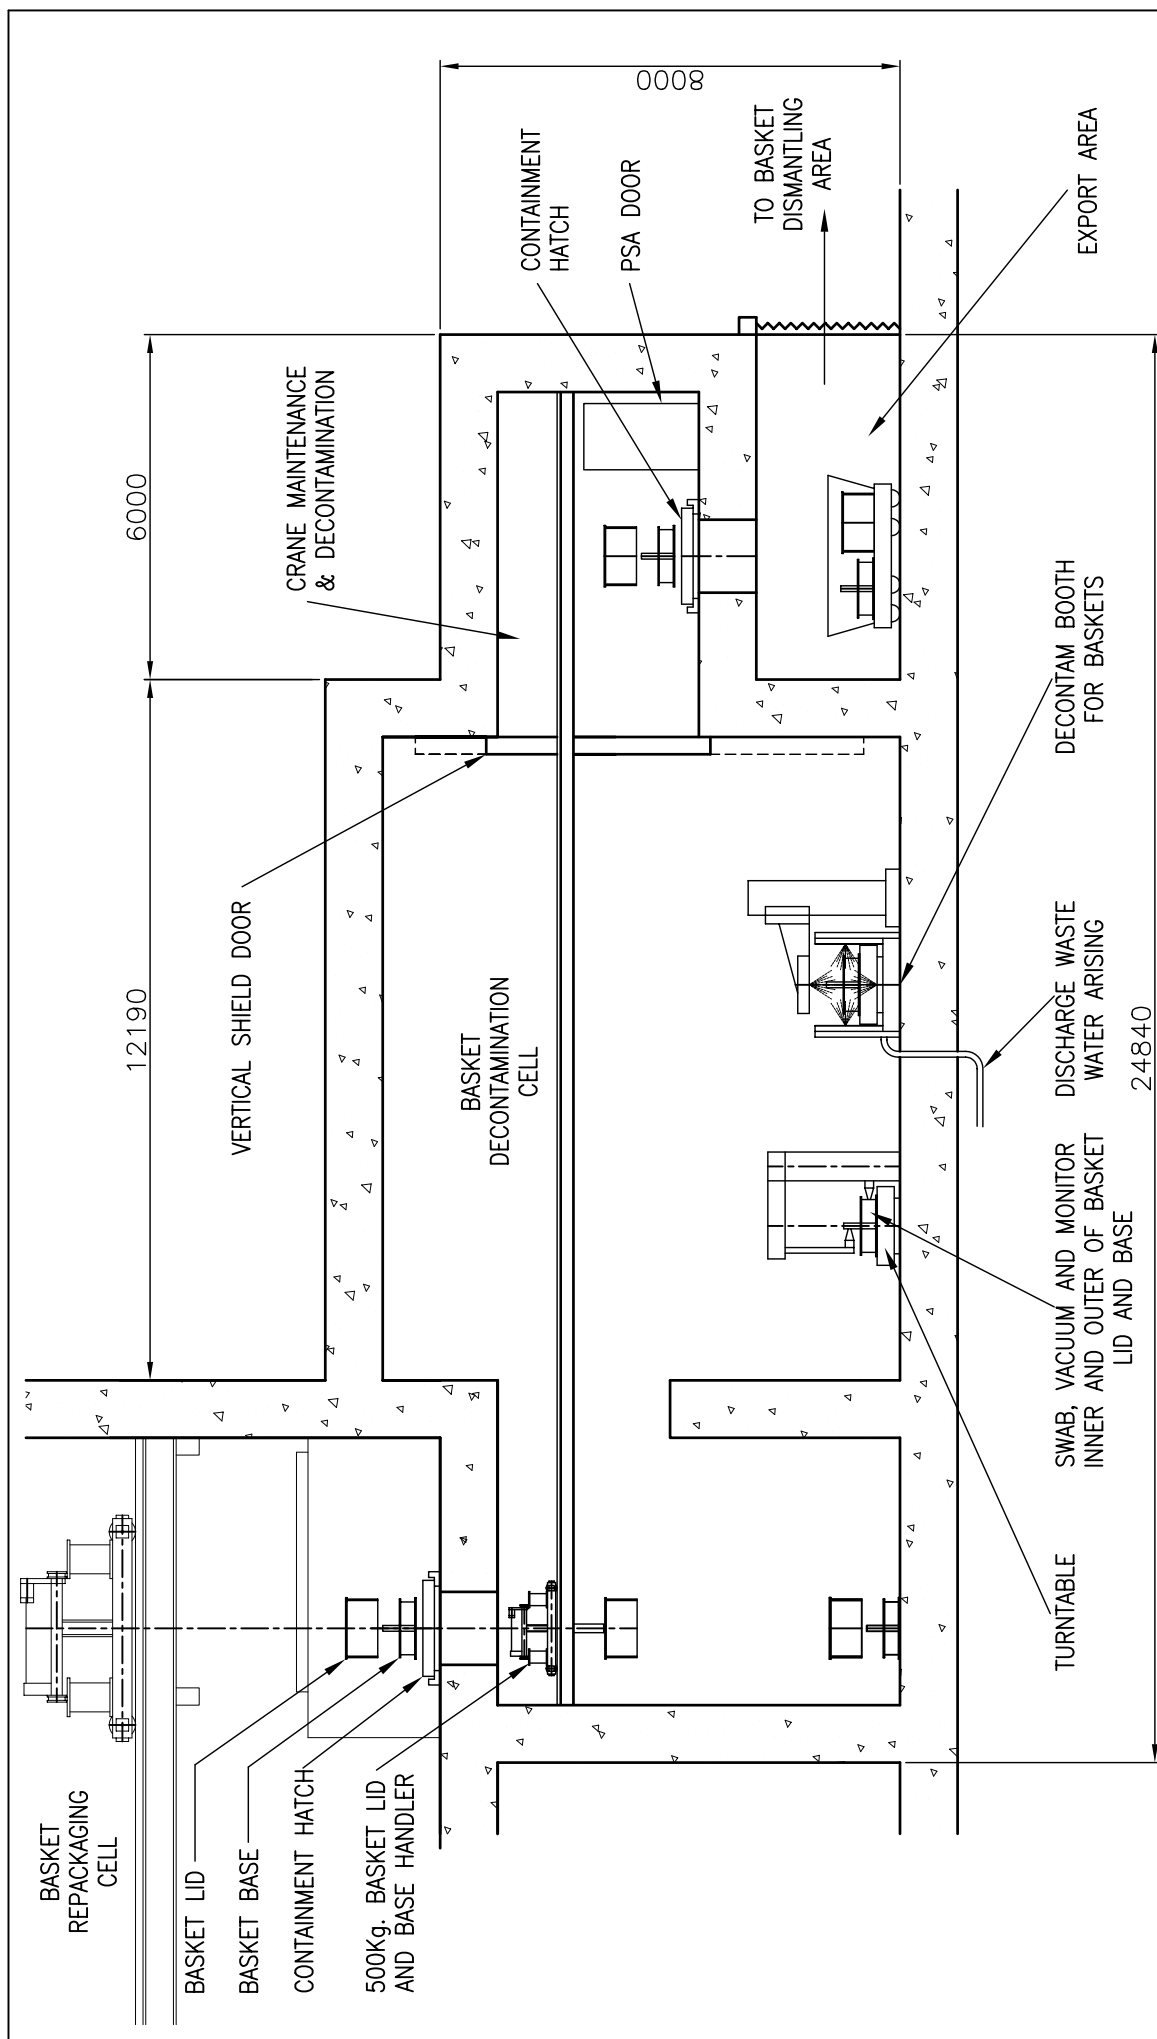

N.B. TWO PARALLEL LINES THROUGH BASKET DECONTAMINATION CELL,  
 ONE FOR BASKET LIDS AND ONE FOR BASKET BASES.

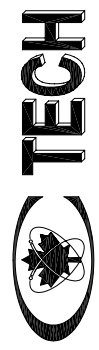


FIGURE 8.5  
 BASKET  
 DECONTAMINATION CELL

